

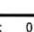
**OLSSON ASSOCIATES**


125-100-001 - GRANDVIEW - LANDSCAPE PLANS

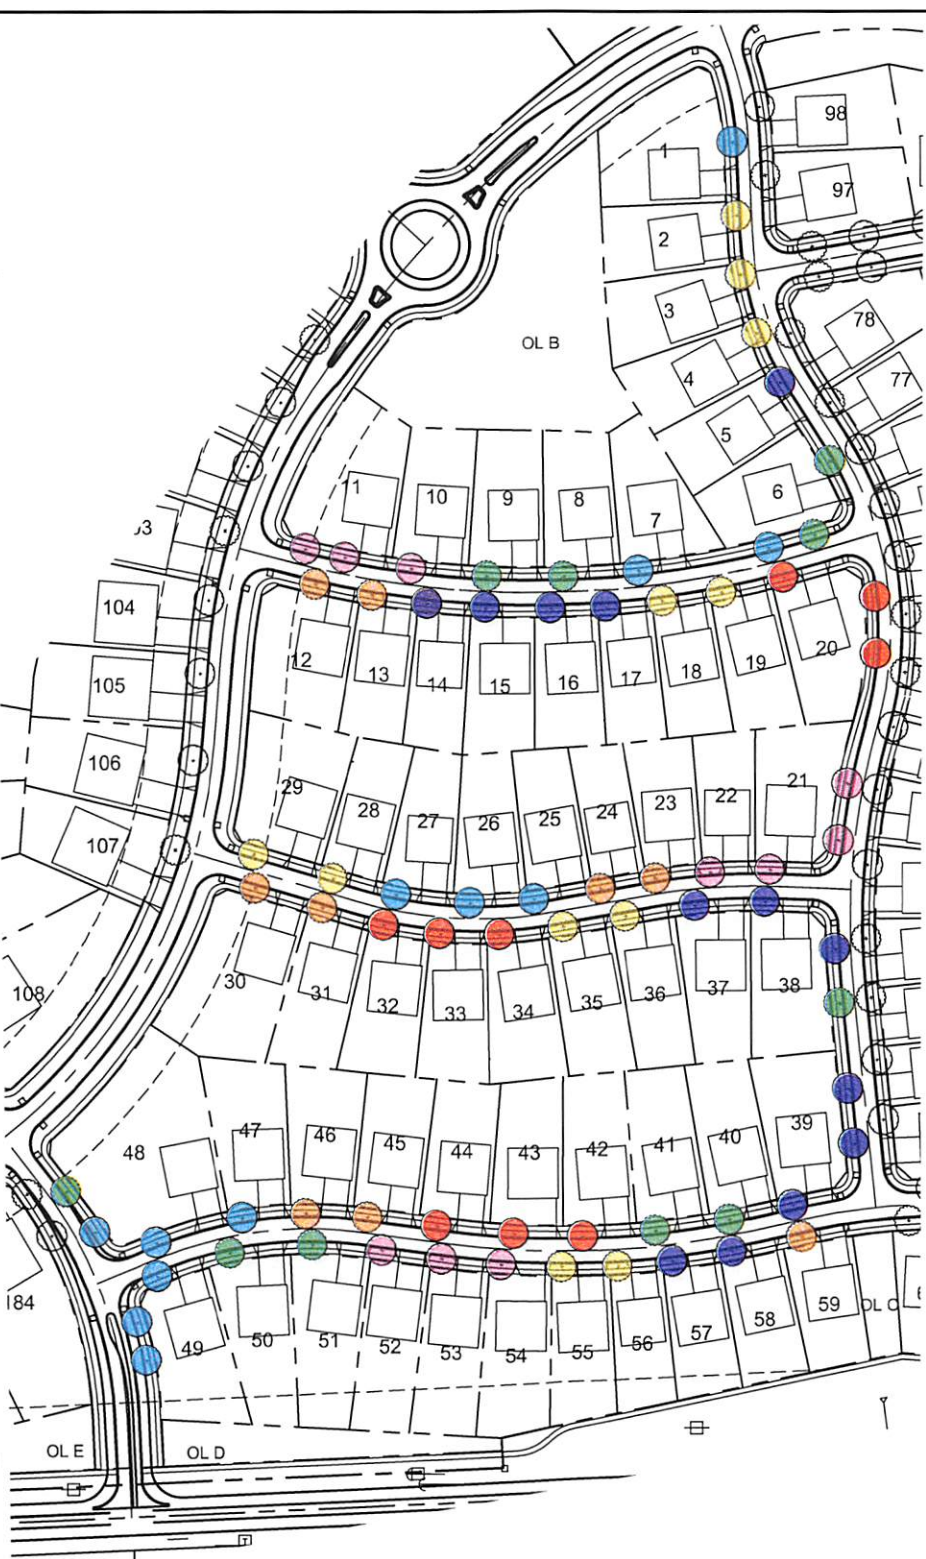DATE: 2016-08-01

DWG: F:\Projects\015-2087\40-Design\AutoCAD\Exhibits\Landscapes\015-2087\_EXH\_52087.dwg  
 DATE: Dec 21, 2016 5:03pm  
 USER: dfjire  
 XREFS: X-BASE\_520087 C\_52087\_PLSC C\_52087\_PBASE C\_52087\_PBASE\_F Street C\_52087\_PBASE\_F Street 16-09-29\_LDVP\_Buildable Lots with Driveway\_52087

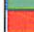

	QTY.	BOTANICAL NAME	COMMON NAME	PLANTING METHOD	SIZE @ PLANTING
<b>STREET TREES</b>					
	11	ULMUS AMERICANA 'VALLEY FORGE'	VALLEY FORGE AMERICAN ELM	B&B	2" CAL.
	9	ULMUS 'MORTON GLOSSY'	TRIUMPH ELM	B&B	2" CAL.
	10	GLEDITSIA TRIACANTHOS INERMIS 'SHADEMASTER'	SHADEMASTER HONEYLOCUST	B&B	2" CAL.
	9	QUERCUS ALBA	WHITE OAK	B&B	2" CAL.
	10	QUERCUS RUBRA	RED OAK	B&B	2" CAL.
	12	ACER RUBRUM 'AUTUMN BLAZE'	AUTUMN BLAZE MAPLE	B&B	2" CAL.
	13	ACER SACCHARUM 'LEGACY'	LEGACY SUGAR MAPLE	B&B	2" CAL.
	74	STREET TREES			

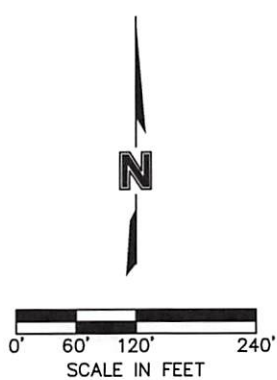


PROJECT NO: 015-2087  
 DRAWN BY: DNF  
 DATE: 12/02/16








### STREET TREE PLANTING LOTS 1 - 59

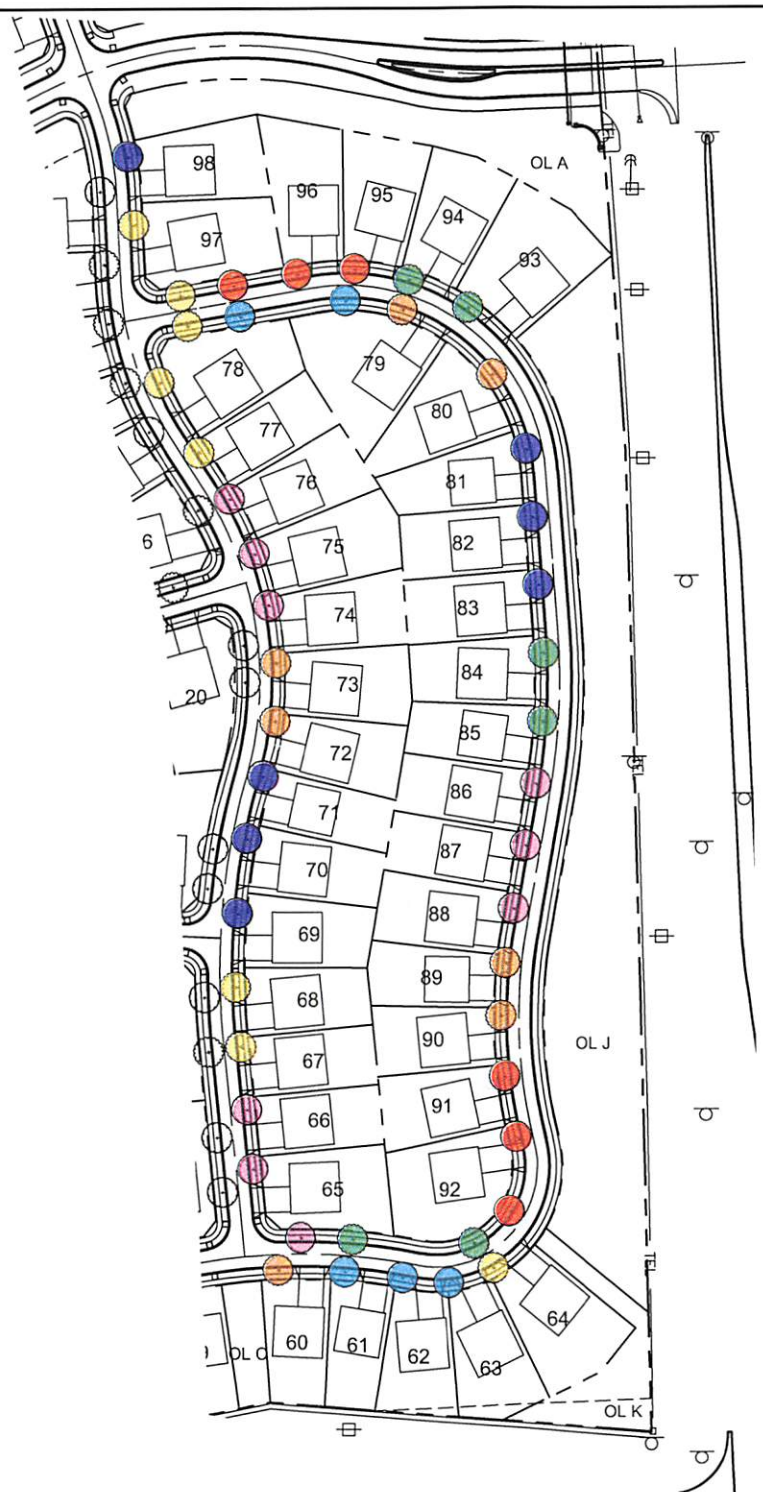
**MOLSSON ASSOCIATES**  
 2111 South 67th Street, Suite 200  
 Omaha, NE 68106  
 TEL 402.341.1116  
 FAX 402.341.5895

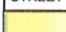EXHIBIT  
**L1.11**

DWG: F:\Projects\015-2087\40-Design\AutoCAD\Exhibits\Landscape\015-2087\_40-Design\AutoCAD\Exhibits\Landscape\015-2087.dwg  
 DATE: Dec 21, 2016 3:25pm  
 USER: dfjpre  
 XREFS: X-BASE\_52087 C\_52087\_PLSC C\_52087\_PBASE C\_52087\_PBASE\_F Street C\_52087\_PBASE\_16-09-29\_LDVP\_Buildable Lots with Driveway\_52087



	QTY.	BOTANICAL NAME	COMMON NAME	PLANTING METHOD	SIZE @ PLANTING
<b>STREET TREES</b>					
	8	ULMUS AMERICANA 'VALLEY FORGE'	VALLEY FORGE AMERICAN ELM	B&B	2" CAL.
	7	ULMUS 'MORTON GLOSSY'	TRIUMPH ELM	B&B	2" CAL.
	6	GLEDITSIA TRIACANTHOS INERMIS 'SHADEMASTER'	SHADEMASTER HONEYLOCUST	B&B	2" CAL.
	6	QUERCUS ALBA	WHITE OAK	B&B	2" CAL.
	9	QUERCUS RUBRA	RED OAK	B&B	2" CAL.
	5	ACER RUBRUM 'AUTUMN BLAZE'	AUTUMN BLAZE MAPLE	B&B	2" CAL.
	7	ACER SACCHARUM 'LEGACY'	LEGACY SUGAR MAPLE	B&B	2" CAL.
48		STREET TREES			

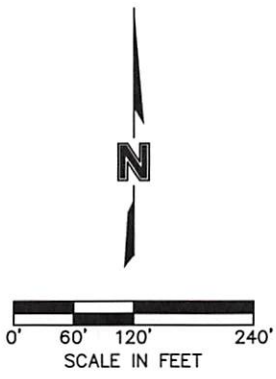


PROJECT NO: 015-2087  
 DRAWN BY: DNF  
 DATE: 12/02/16


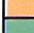

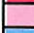




**STREET TREE PLANTING**  
**LOTS 60 - 98**


**MOLSSON ASSOCIATES**  
 2111 South 67th Street, Suite 200  
 Omaha, NE 68106  
 TEL 402.341.1116  
 FAX 402.341.5895


EXHIBIT  
**L1.12**

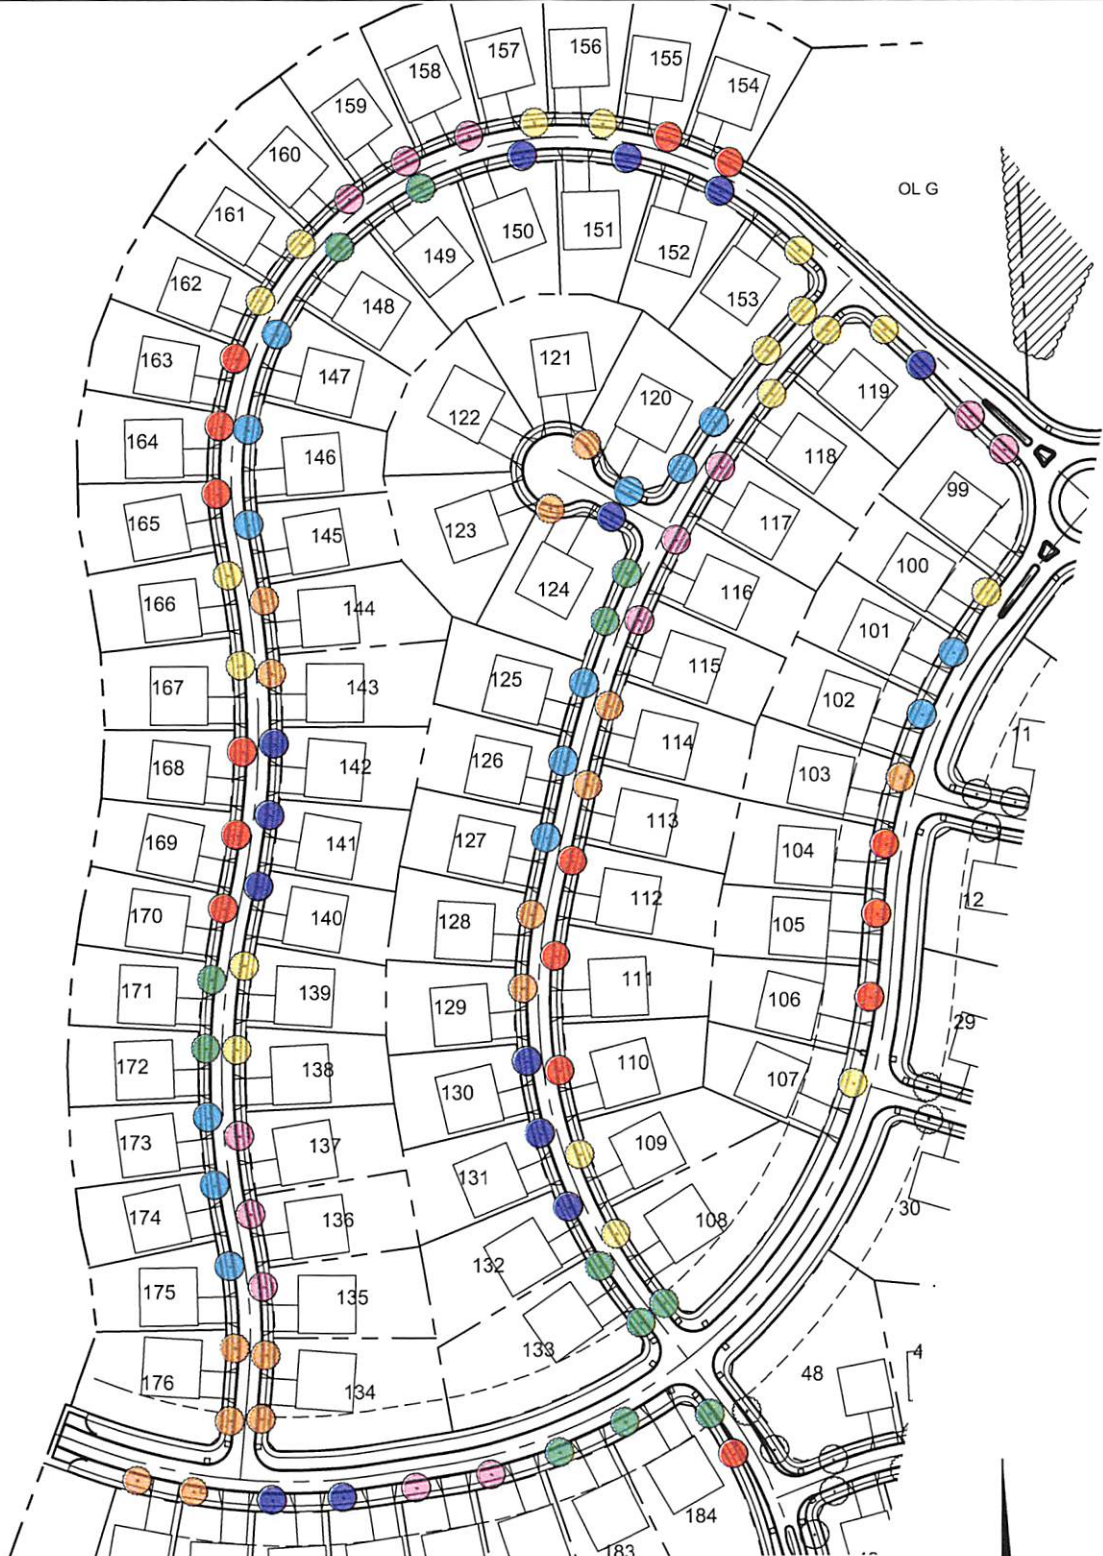F:\Projects\015-2087\40-Design\AutoCAD\Exhibits\Landscaping\52087.dwg  
 USER: dfjpre  
 DATE: Dec 21, 2016 1:09pm  
 XREFS: X-BASE\_52087\_PBASE C\_52087\_PLSC C\_52087\_PBNDRY C\_52087\_PBASE C\_52087\_PBASE\_F Street C\_52087\_PBASE\_F Street 16-09-29\_LDVP\_Buildable Lots with Driveway\_52087




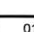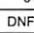


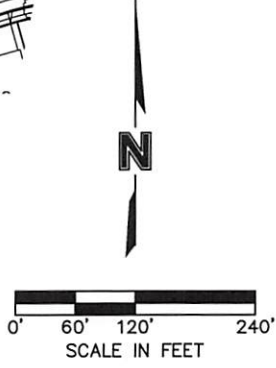


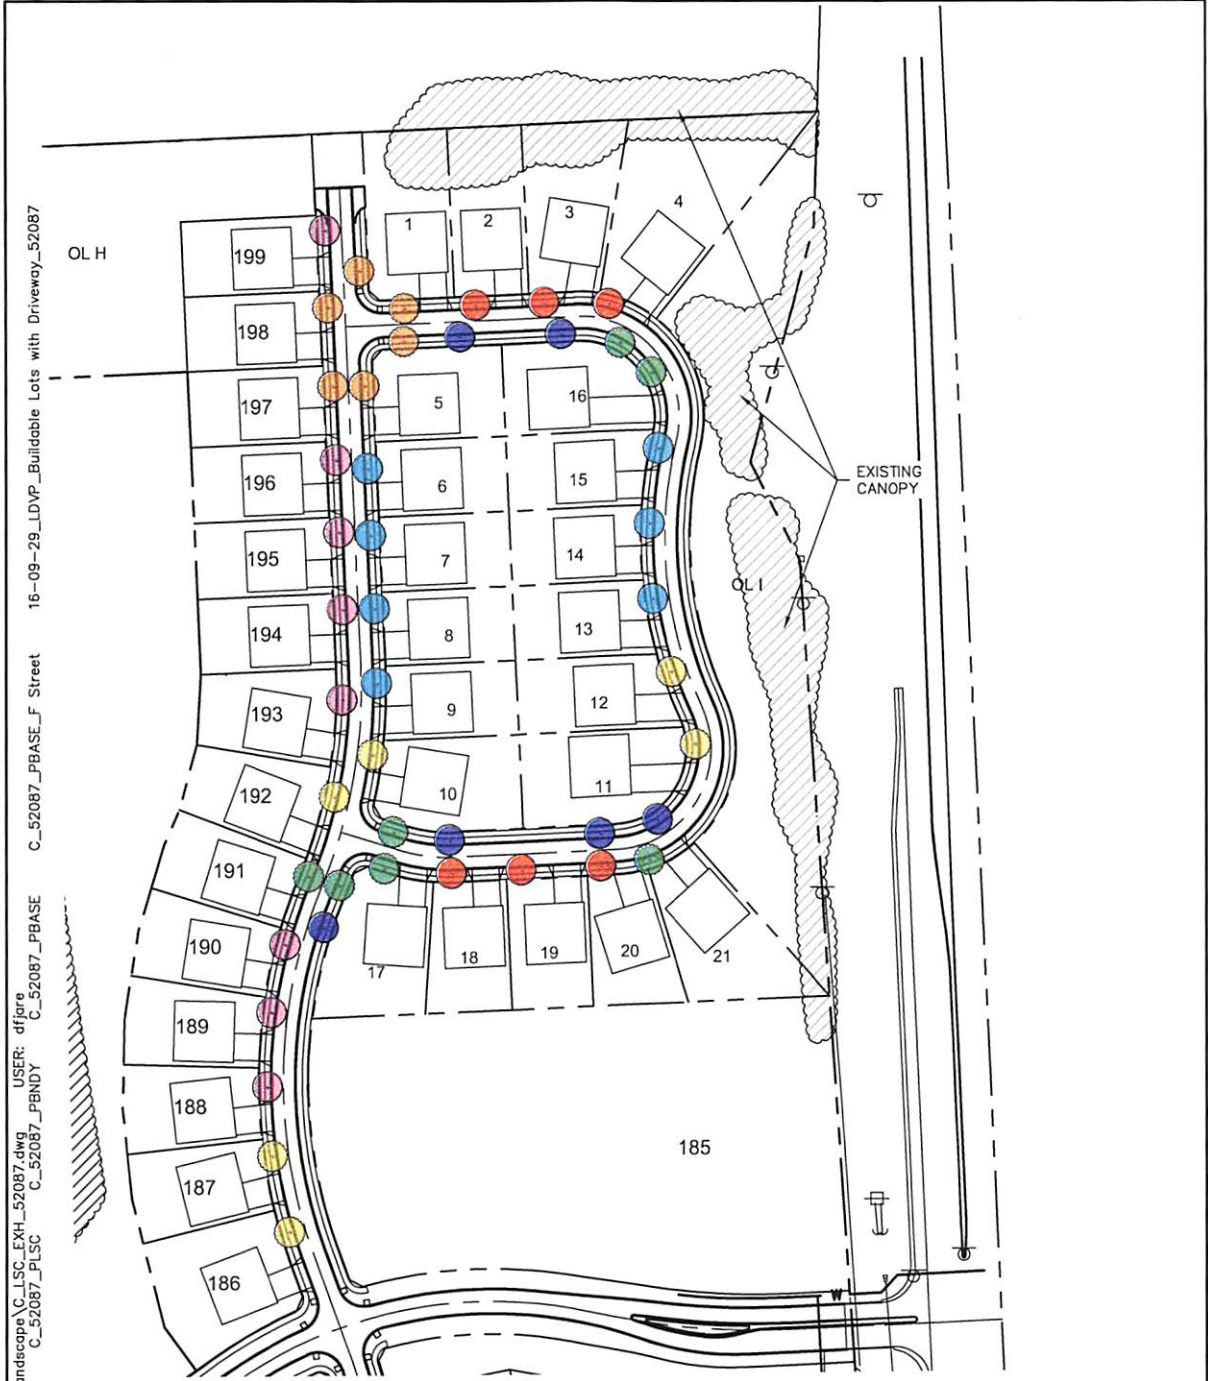	QTY.	BOTANICAL NAME	COMMON NAME	PLANTING METHOD	SIZE @ PLANTING
<b>STREET TREES</b>					
	18	ULMUS AMERICANA 'VALLEY FORGE'	VALLEY FORGE AMERICAN ELM	B&B	2" CAL.
	15	ULMUS MORTON GLOSSY	TRIUMPH ELM	B&B	2" CAL.
	12	GLEDITSIA TRIACANTHOS INERMIS 'SHADEMASTER'	SHADEMASTER HONEYLOCUST	B&B	2" CAL.
	15	QUERCUS ALBA	WHITE OAK	B&B	2" CAL.
	13	QUERCUS RUBRA	RED OAK	B&B	2" CAL.
	14	ACER RUBRUM 'AUTUMN BLAZE'	AUTUMN BLAZE MAPLE	B&B	2" CAL.
	13	ACER SACCHARUM 'LEGACY'	LEGACY SUGAR MAPLE	B&B	2" CAL.
	100	STREET TREES			



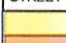

F:\Projects\015-2087\40-Design\AutoCAD\Exhibits\landscape\c\_lsc\_exh\_52087.dwg USER: dfjre  
 DATE: Dec 21, 2016 2:15pm XREFS: X-BASE\_520087 C\_52087\_PBASE C\_52087\_PLSC C\_52087\_PBNDY C\_52087\_PBASE\_F Street 16-09-29\_LDVP\_Buildable Lots with Driveway\_52087

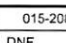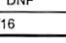	QTY.	BOTANICAL NAME	COMMON NAME	PLANTING METHOD	SIZE @ PLANTING
<b>STREET TREES</b>					
	6	ULMUS AMERICANA 'VALLEY FORGE'	VALLEY FORGE AMERICAN ELM	B&B	2" CAL.
	6	ULMUS 'MORTON GLOSSY'	TRIUMPH ELM	B&B	2" CAL.
	7	GLEDITSIA TRIACANTHOS INERMIS 'SHADEMASTER'	SHADEMASTER HONEYLOCUST	B&B	2" CAL.
	6	QUERCUS ALBA	WHITE OAK	B&B	2" CAL.
	8	QUERCUS RUBRA	RED OAK	B&B	2" CAL.
	7	ACER RUBRUM 'AUTUMN BLAZE'	AUTUMN BLAZE MAPLE	B&B	2" CAL.
	6	ACER SACCHARUM 'LEGACY'	LEGACY SUGAR MAPLE	B&B	2" CAL.
	46	STREET TREES			

