


GRANITE LAKE

LOTS 117 THRU 239 AND OUTLOTS "J" THRU "L" INCLUSIVE

A TRACT OF LAND BEING PART OF TAX LOT 1, TAX LOT 2A, TAX LOT 2B AND TAX LOT 3A, ALL LOCATED IN PART OF THE NE 1/4 OF THE NW 1/4 AND PART OF THE SE 1/4 OF THE NW 1/4, SECTION 28, TOWNSHIP 14 NORTH, RANGE 12 EAST OF THE 6TH P.M., SARDY COUNTY, NEBRASKA.

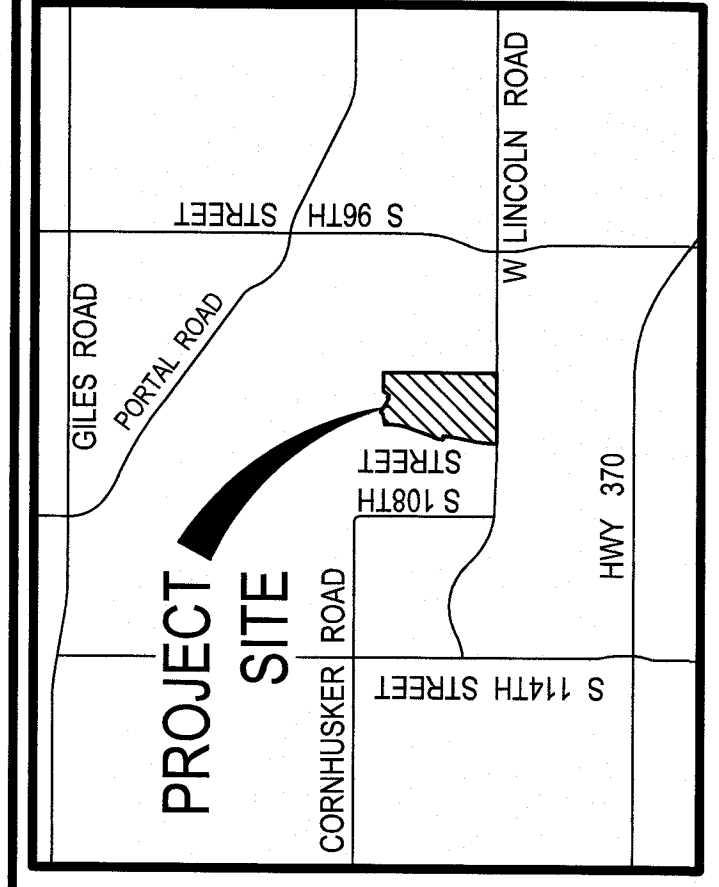

VICINITY MAP



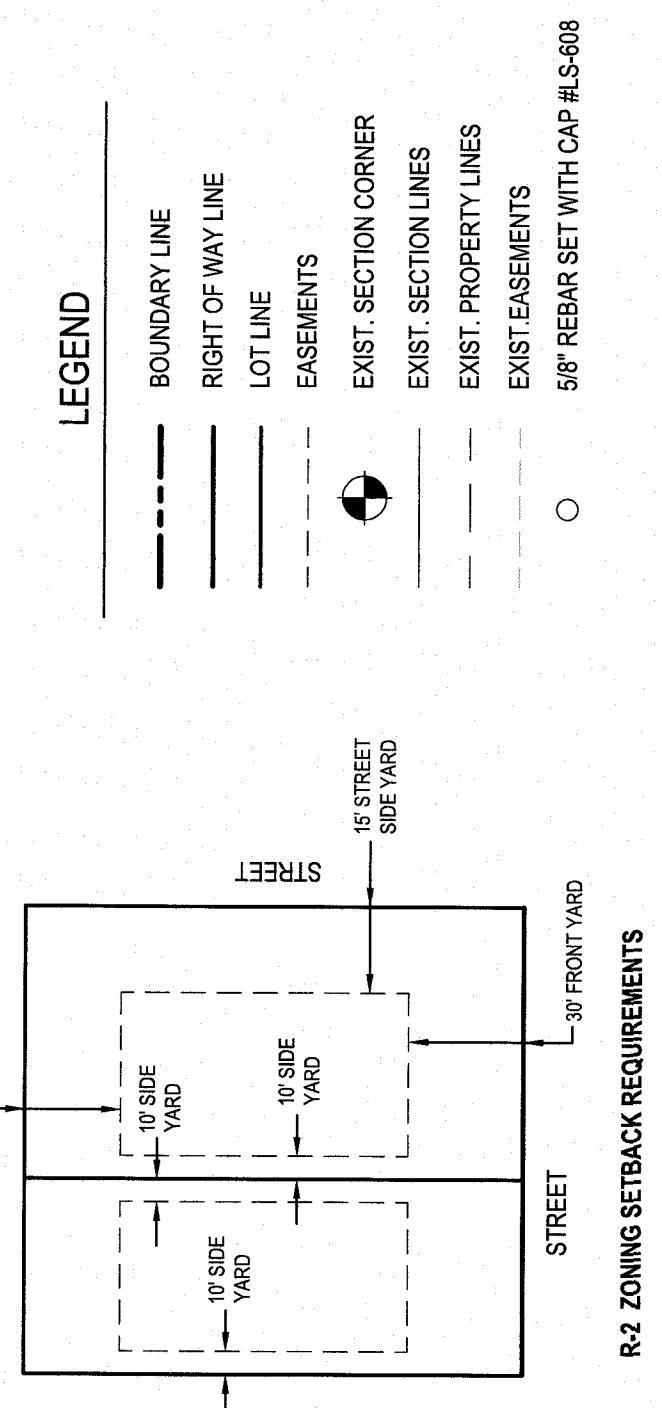


Table with 2 columns: CURVE and DELTA. Rows 1 through 17. Values include centerline radius, length, and tangent.

Table with 2 columns: LOT NO. and 50' FOOTAGE. Rows 117 through 147. Values include lot number and square footage.

Table with 3 columns: LOT NO., 50' FOOTAGE, and LOT AREA. Rows 117 through 147. Values include lot number, square footage, and acreage.

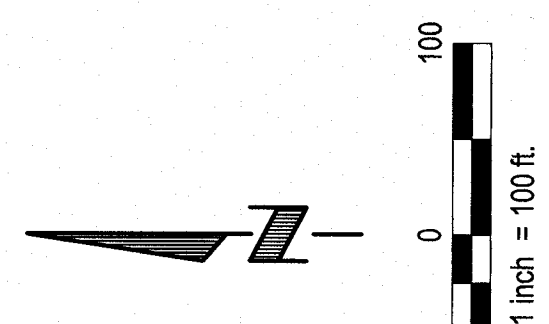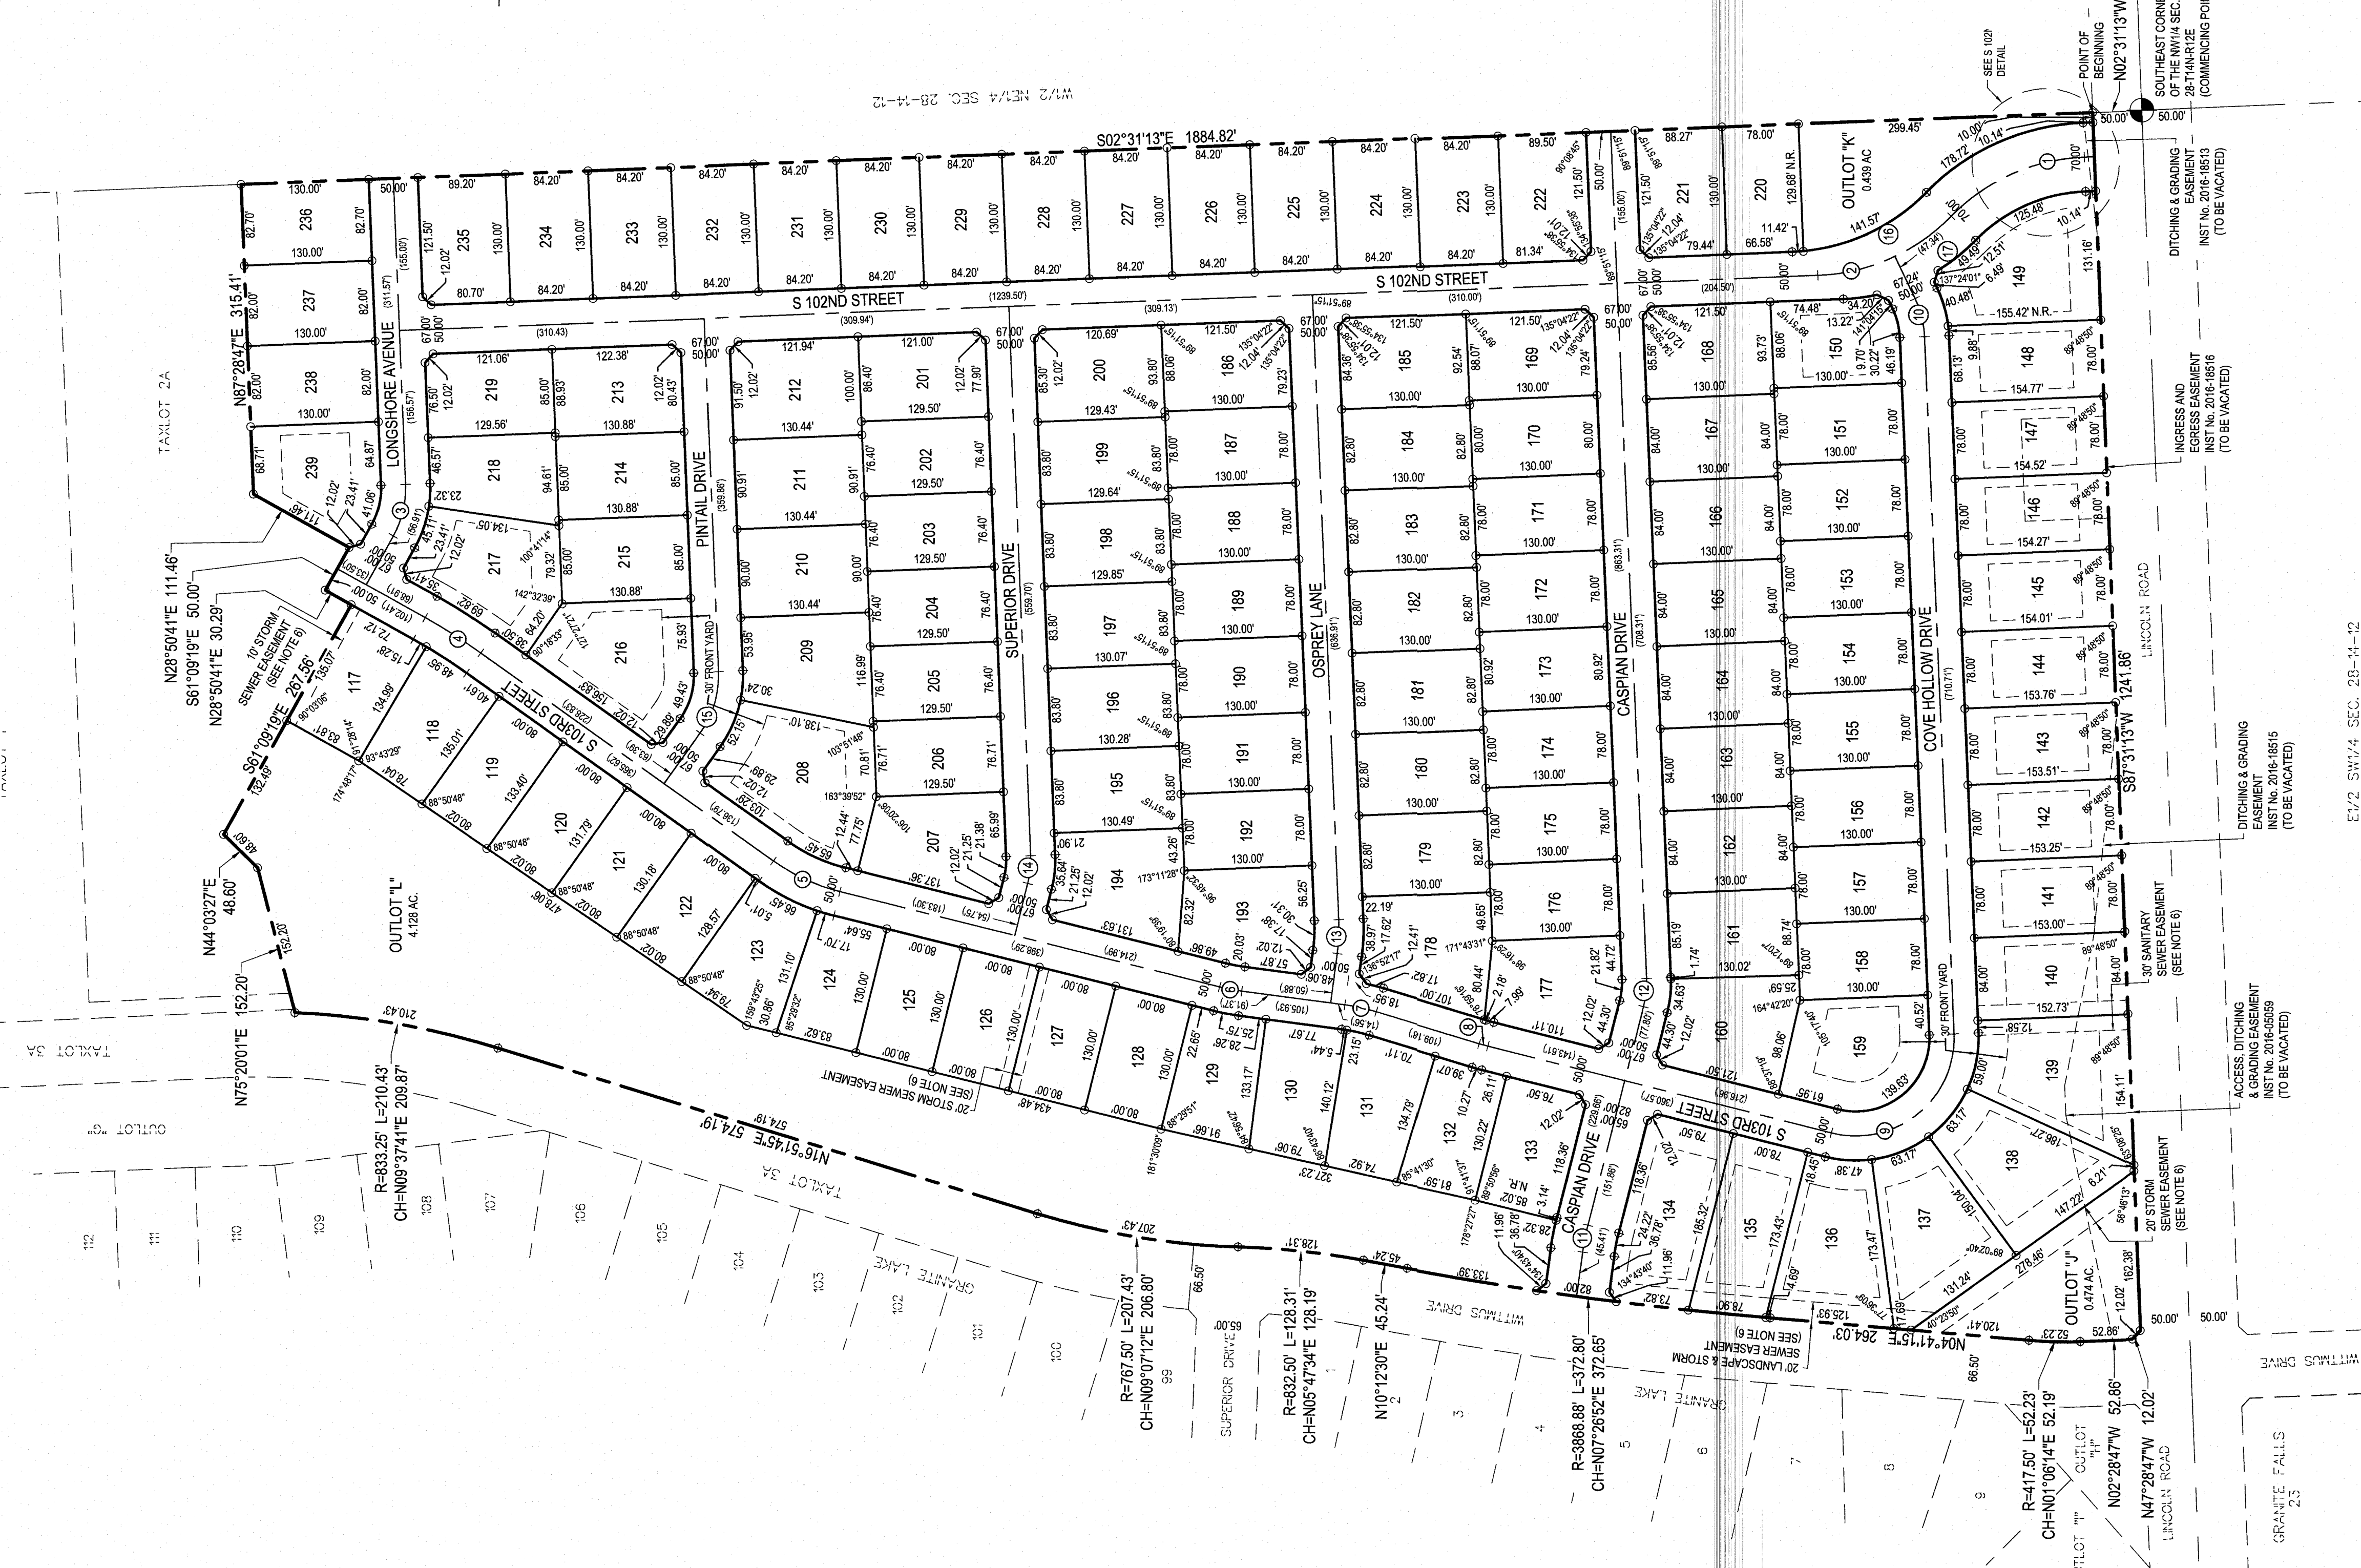

EX-22 5th 1/4 SEC. 28-14-12


SURVEYOR'S CERTIFICATION

HEREBY CERTIFY THAT I HAVE MADE A GROUND SURVEY OF THE SUBDIVISION DESCRIBED HEREIN AND THAT PERMANENT MONUMENTS HAVE BEEN PLACED ON THE BOUNDARY OF THE WITHIN PLAT AND...


APPROVAL OF PAVILLON CITY ENGINEER
THIS SUBDIVISION OF GRANITE LAKE WAS APPROVED BY THE PAVILLON CITY ENGINEER THIS 27th DAY OF Feb 2018.

APPROVAL OF PAVILLON PLANNING COMMISSION
THIS SUBDIVISION OF GRANITE LAKE WAS APPROVED BY THE PAVILLON PLANNING COMMISSION.

APPROVAL BY PAVILLON CITY COUNCIL
THIS SUBDIVISION OF GRANITE LAKE WAS APPROVED BY THE CITY COUNCIL OF THE CITY OF PAVILLON, NEBRASKA.

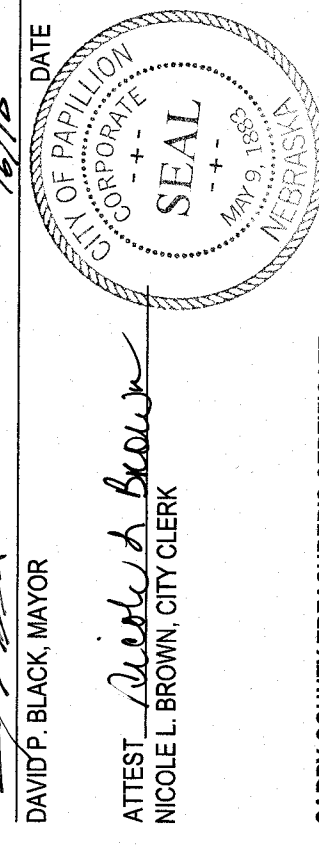

THIS IS TO CERTIFY THAT I FIND NO REGULAR OR SPECIAL TAXES DUE OR DELINQUENT AGAINST THE PROPERTY DESCRIBED IN THE SURVEYOR'S CERTIFICATE AND EMBRACED IN THIS PLAT AS SHOWN BY THE RECORDS OF THIS OFFICE.

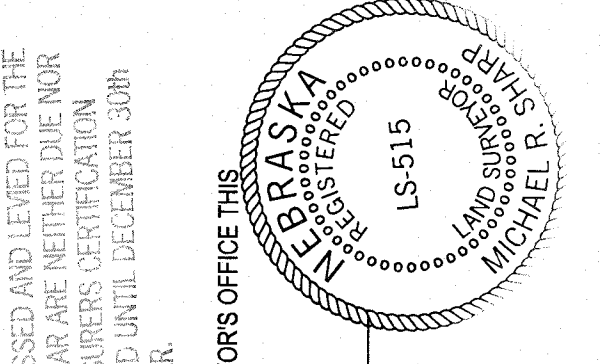

REVIEW BY SARDY COUNTY PUBLIC WORKS
THIS PLAT OF GRANITE LAKE WAS REVIEWED BY THE THE SARDY COUNTY SURVEYORS OFFICE THIS 20th DAY OF February 2018.


FILED SARDY COUNTY NEBRASKA
INSTRUMENT NUMBER
2018-04778
03/07/2018 02:48:14 PM



REGISTER OF DEEDS

PLAT

E & A CONSULTING GROUP, INC.
Engineering • Planning • Environmental & Field Services

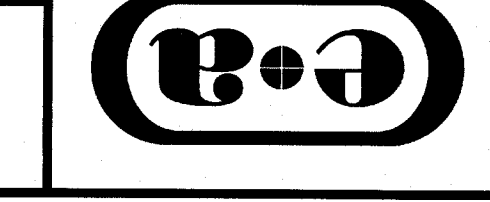

LOTS 117 THRU 239 AND OUTLOTS "J" THRU "L" INCLUSIVE
PAVILLON, NEBRASKA

FINAL PLAT

Metadata table with columns: Date, Description, Revisions, and Description.